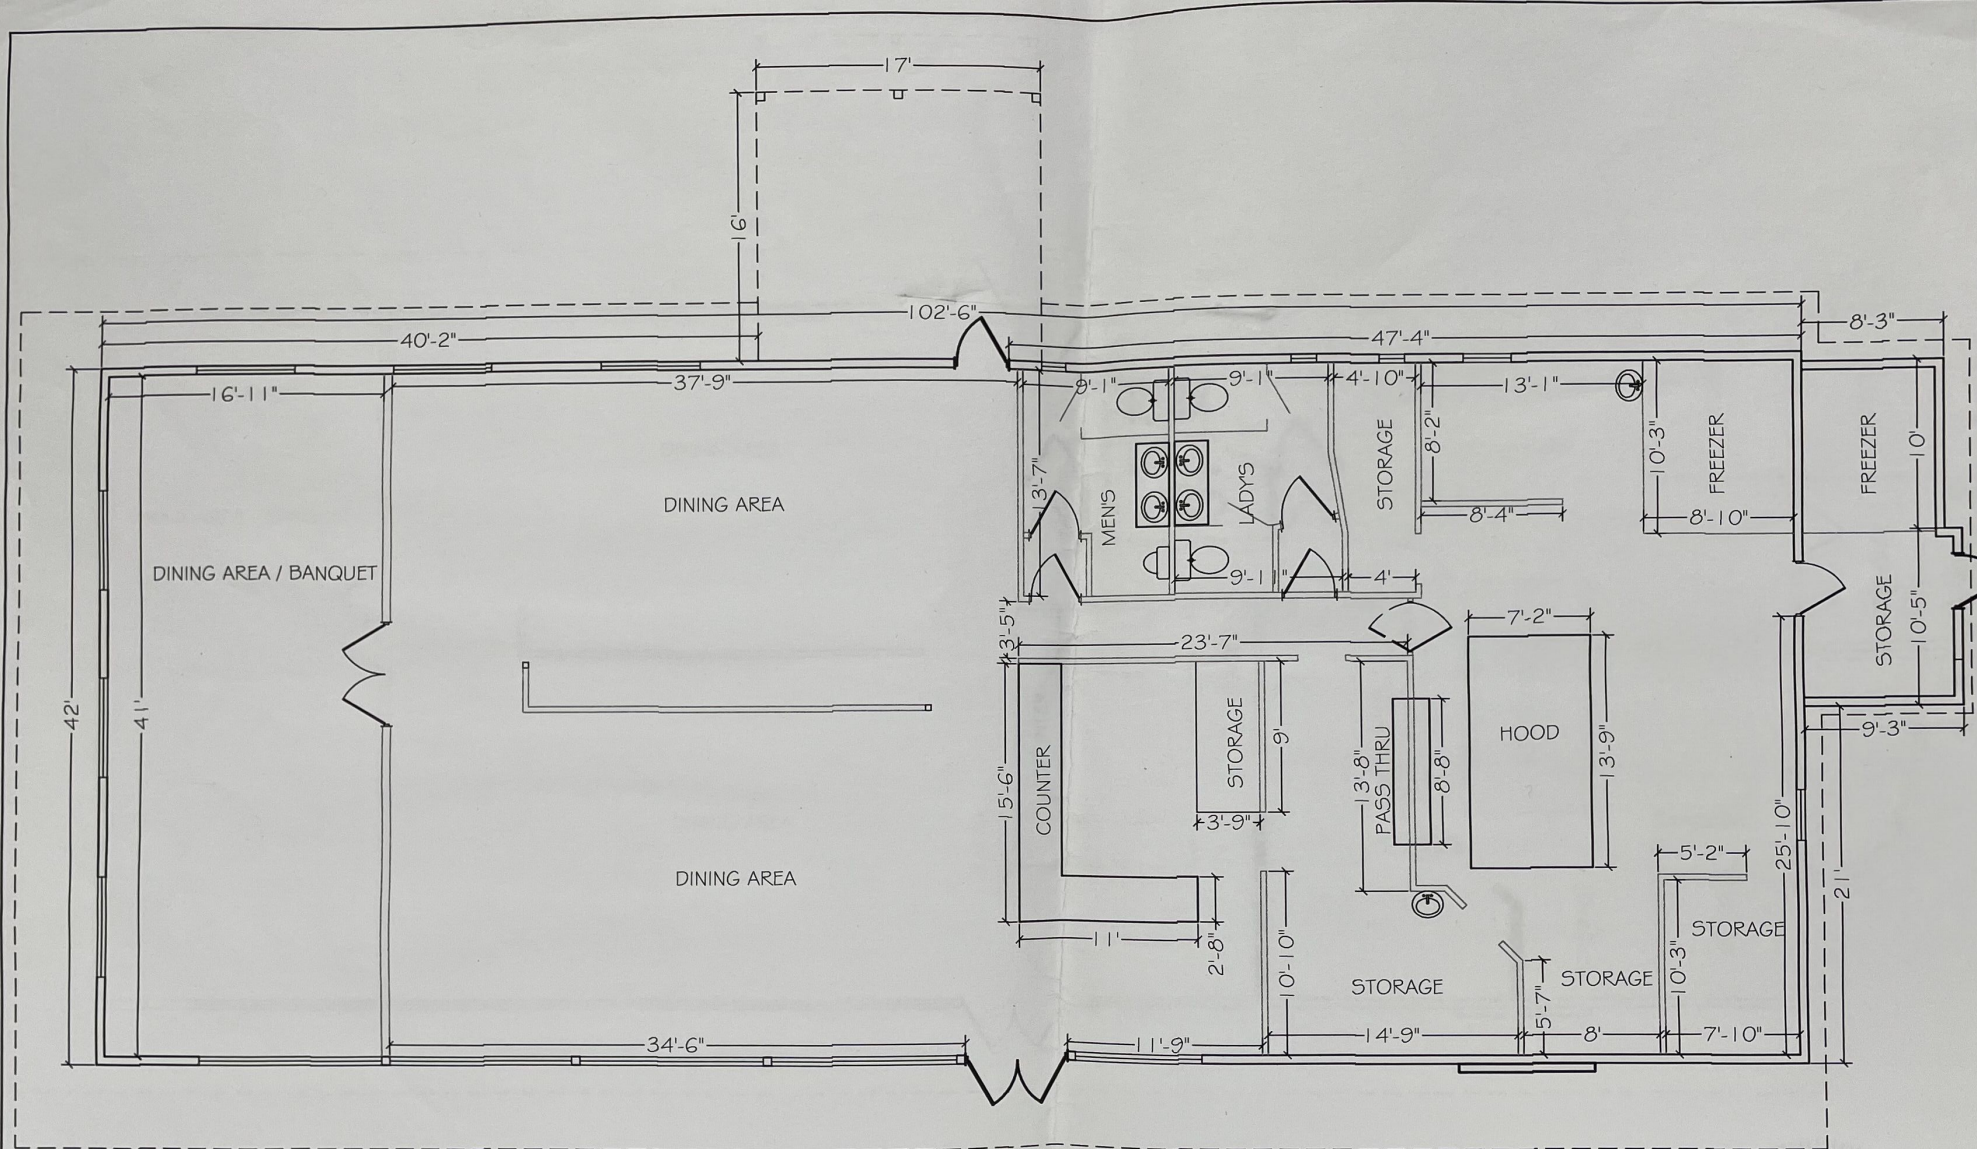


|                                                                                     |  |                      |  |
|-------------------------------------------------------------------------------------|--|----------------------|--|
| PROJECT NO. FL 19070                                                                |  | DATE JULY 18, 2019   |  |
| DATE                                                                                |  | REVISION DATE        |  |
| STREET PP-1                                                                         |  | REVISION DESCRIPTION |  |
| PREPARED FOR [Redacted]                                                             |  | DATE                 |  |
| <b>RESTAURANT</b><br><b>EXISTING FLOOR PLAN</b><br><b>2953 CR 136, LIVE OAK, FL</b> |  |                      |  |

Seal of Carol J. Chadwick, Professional Engineer, License No. 82560, State of Florida. The seal includes the text "CAROL J. CHADWICK", "LICENSE", "No. 82560", "STATE OF FLORIDA", and "PROFESSIONAL ENGINEER".