



C:\CONSULTING\PROJECTS\19070-GARCH\FLOOR PLAN\19070-FP-3.dwg, 7/1/2019 2:14:04 PM

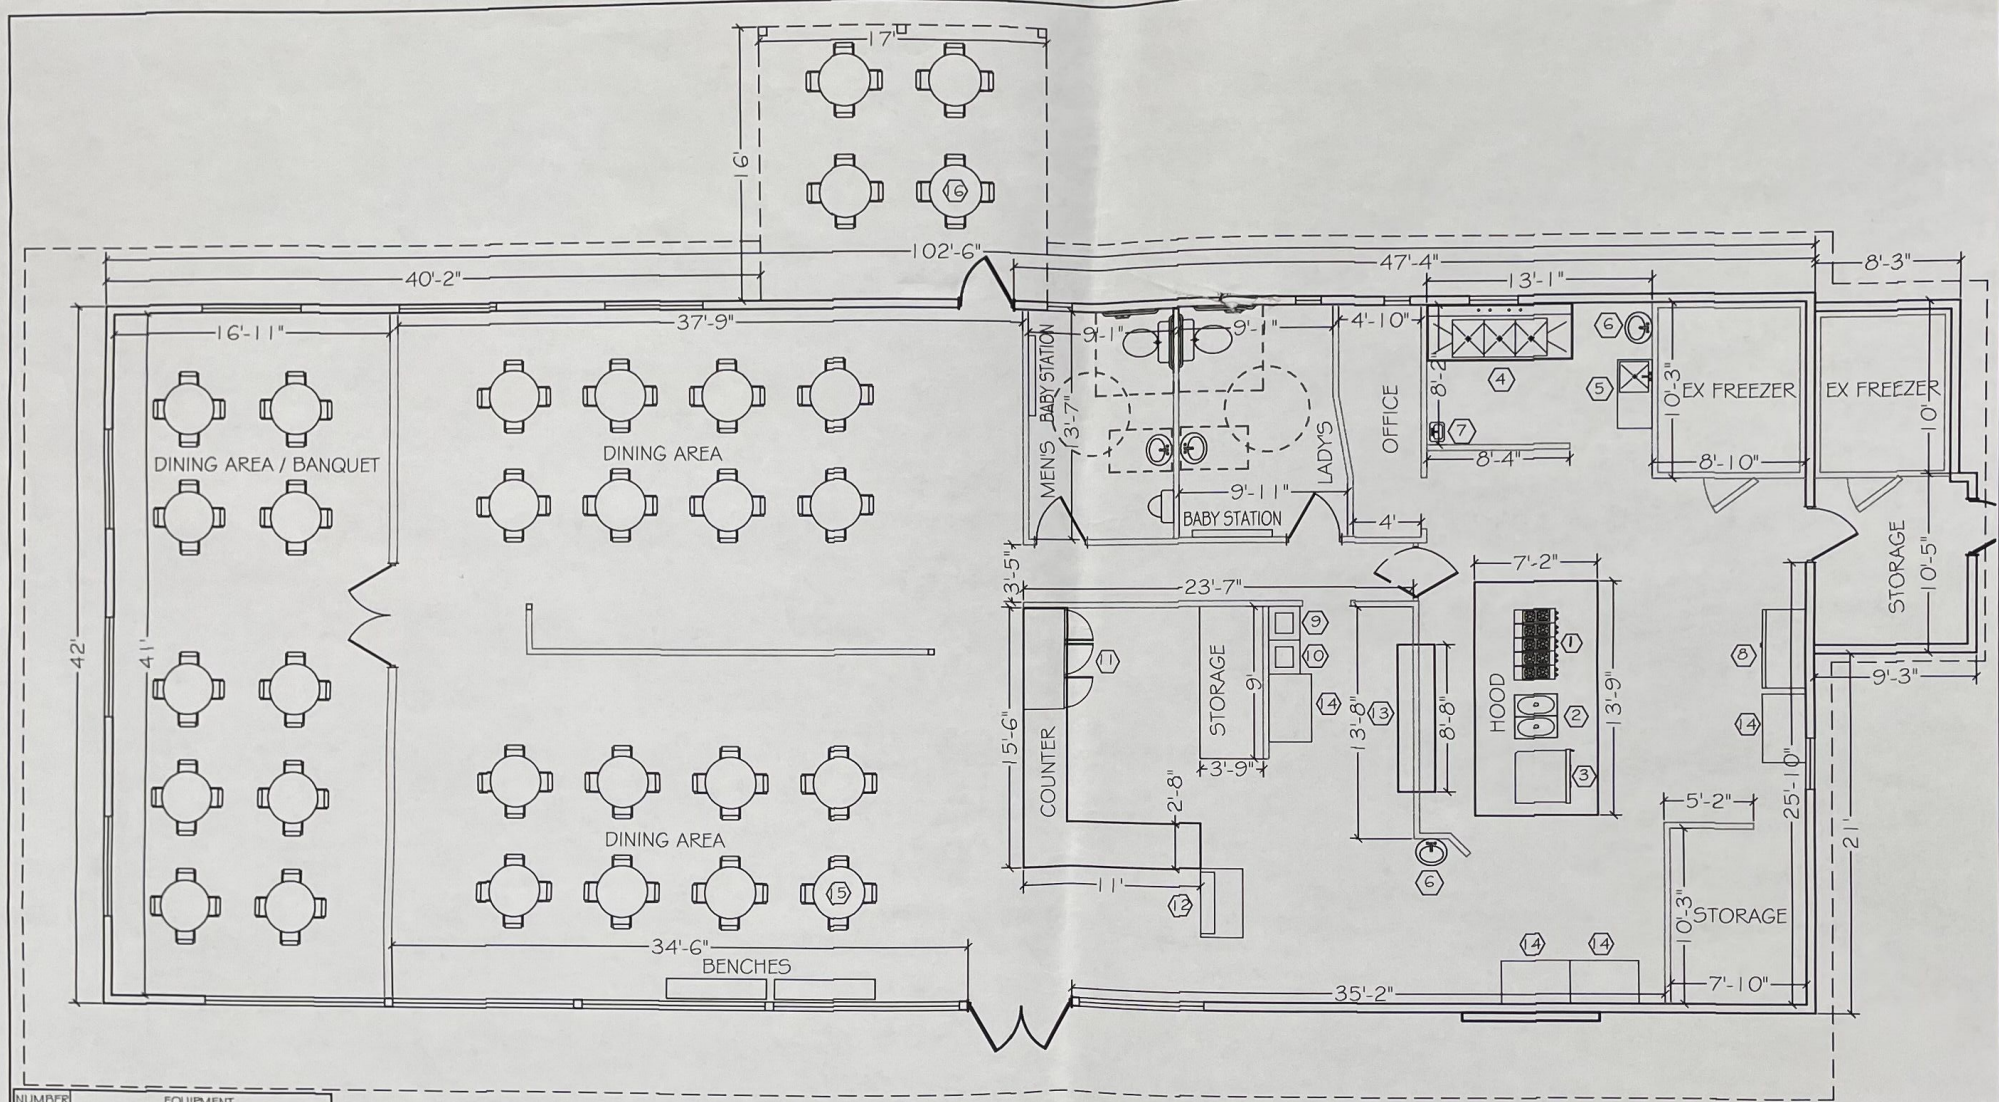

NUMBER	EQUIPMENT
1	60" RANGE, 10 OPEN BURNERS
2	FRYER
3	CONVECTION OVEN
4	THREE COMPARTMENT SINK
5	PREP SINK
6	EXISTING SINK
7	MOP SINK
8	REACH IN REFRIGERATOR
9	ICE CUBER
10	BEVERAGE DISPENSER
11	UNDERCOUNTER REFRIGERATOR
12	REFRIGERATOR DISPLAY CASE
13	EXISTING STAINLESS STEEL PASS THRU
14	WORK TABLE, STAINLESS STEEL TOP
15	36" TABLE WITH 4 CHAIRS
16	36" TABLE & CHAIR SET, OUTDOOR

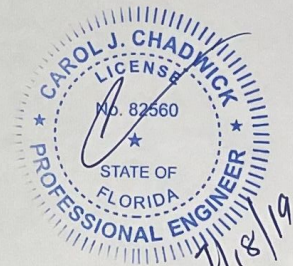

PROJECT NO. FL19070

DATE JULY 18, 2019

REVISION DATE

SHEET FP-3

RESTAURANT

PROPOSED FLOOR PLAN

2953 CR 136, LIVE OAK, FL

DATE

REVISION DESCRIPTION

CAROL J. CHADWICK

PROFESSIONAL ENGINEER

FLORIDA

NO. 82560